


Project:
**Liddel Water Woodland,
 Scottish Borders**

Title:
**Private Water Supply (PWS)
 Distance Plan**

Legend

Property Boundary	Productive Broadleaves	
Project Location - NY 47856 83922	Native Broadleaves	
Hydrology		
PSW Pipeline	Low-density Broadleaves	
PSW Location	Open Ground	
Species Composition		
Sitka Spruce	Other Land	
Norway Spruce	Existing Woodland	
Douglas Fir	Capital Item	
Douglas Fir / Mixed Broadleaves	Deer Gate	
Scots Pine / Mixed Broadleaves	Pedestrian Gate	
Mixed Conifer / Mixed Broadleaves	Deer Fence	
	Stock Fence	
	Upgrade Stock (Deer & Rabbit)	


Notes:
 Measurements displayed for numbered locations along the profile of the PSW pipeline equate to the distance from the nearest planting species - designed as part of the corresponding woodland creation application. All capital item features are located > 10 m from pipeline.
 © Crown copyright and database rights 2023. Ordnance Survey licence number 100030835.

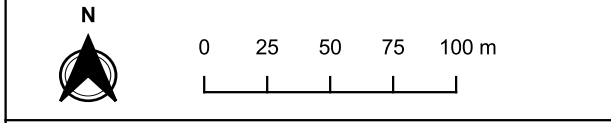

Scale @ A3: 1:3,000
 Coordinate System: British National Grid

Map reference: LDW_PWS_21.12.23 | Date: 21/12/23

EJD Forestry Limited,
 The Old Bakery,
 Shore Street,
 Beauly,
 Inverness-shire,
 IV4 7DB

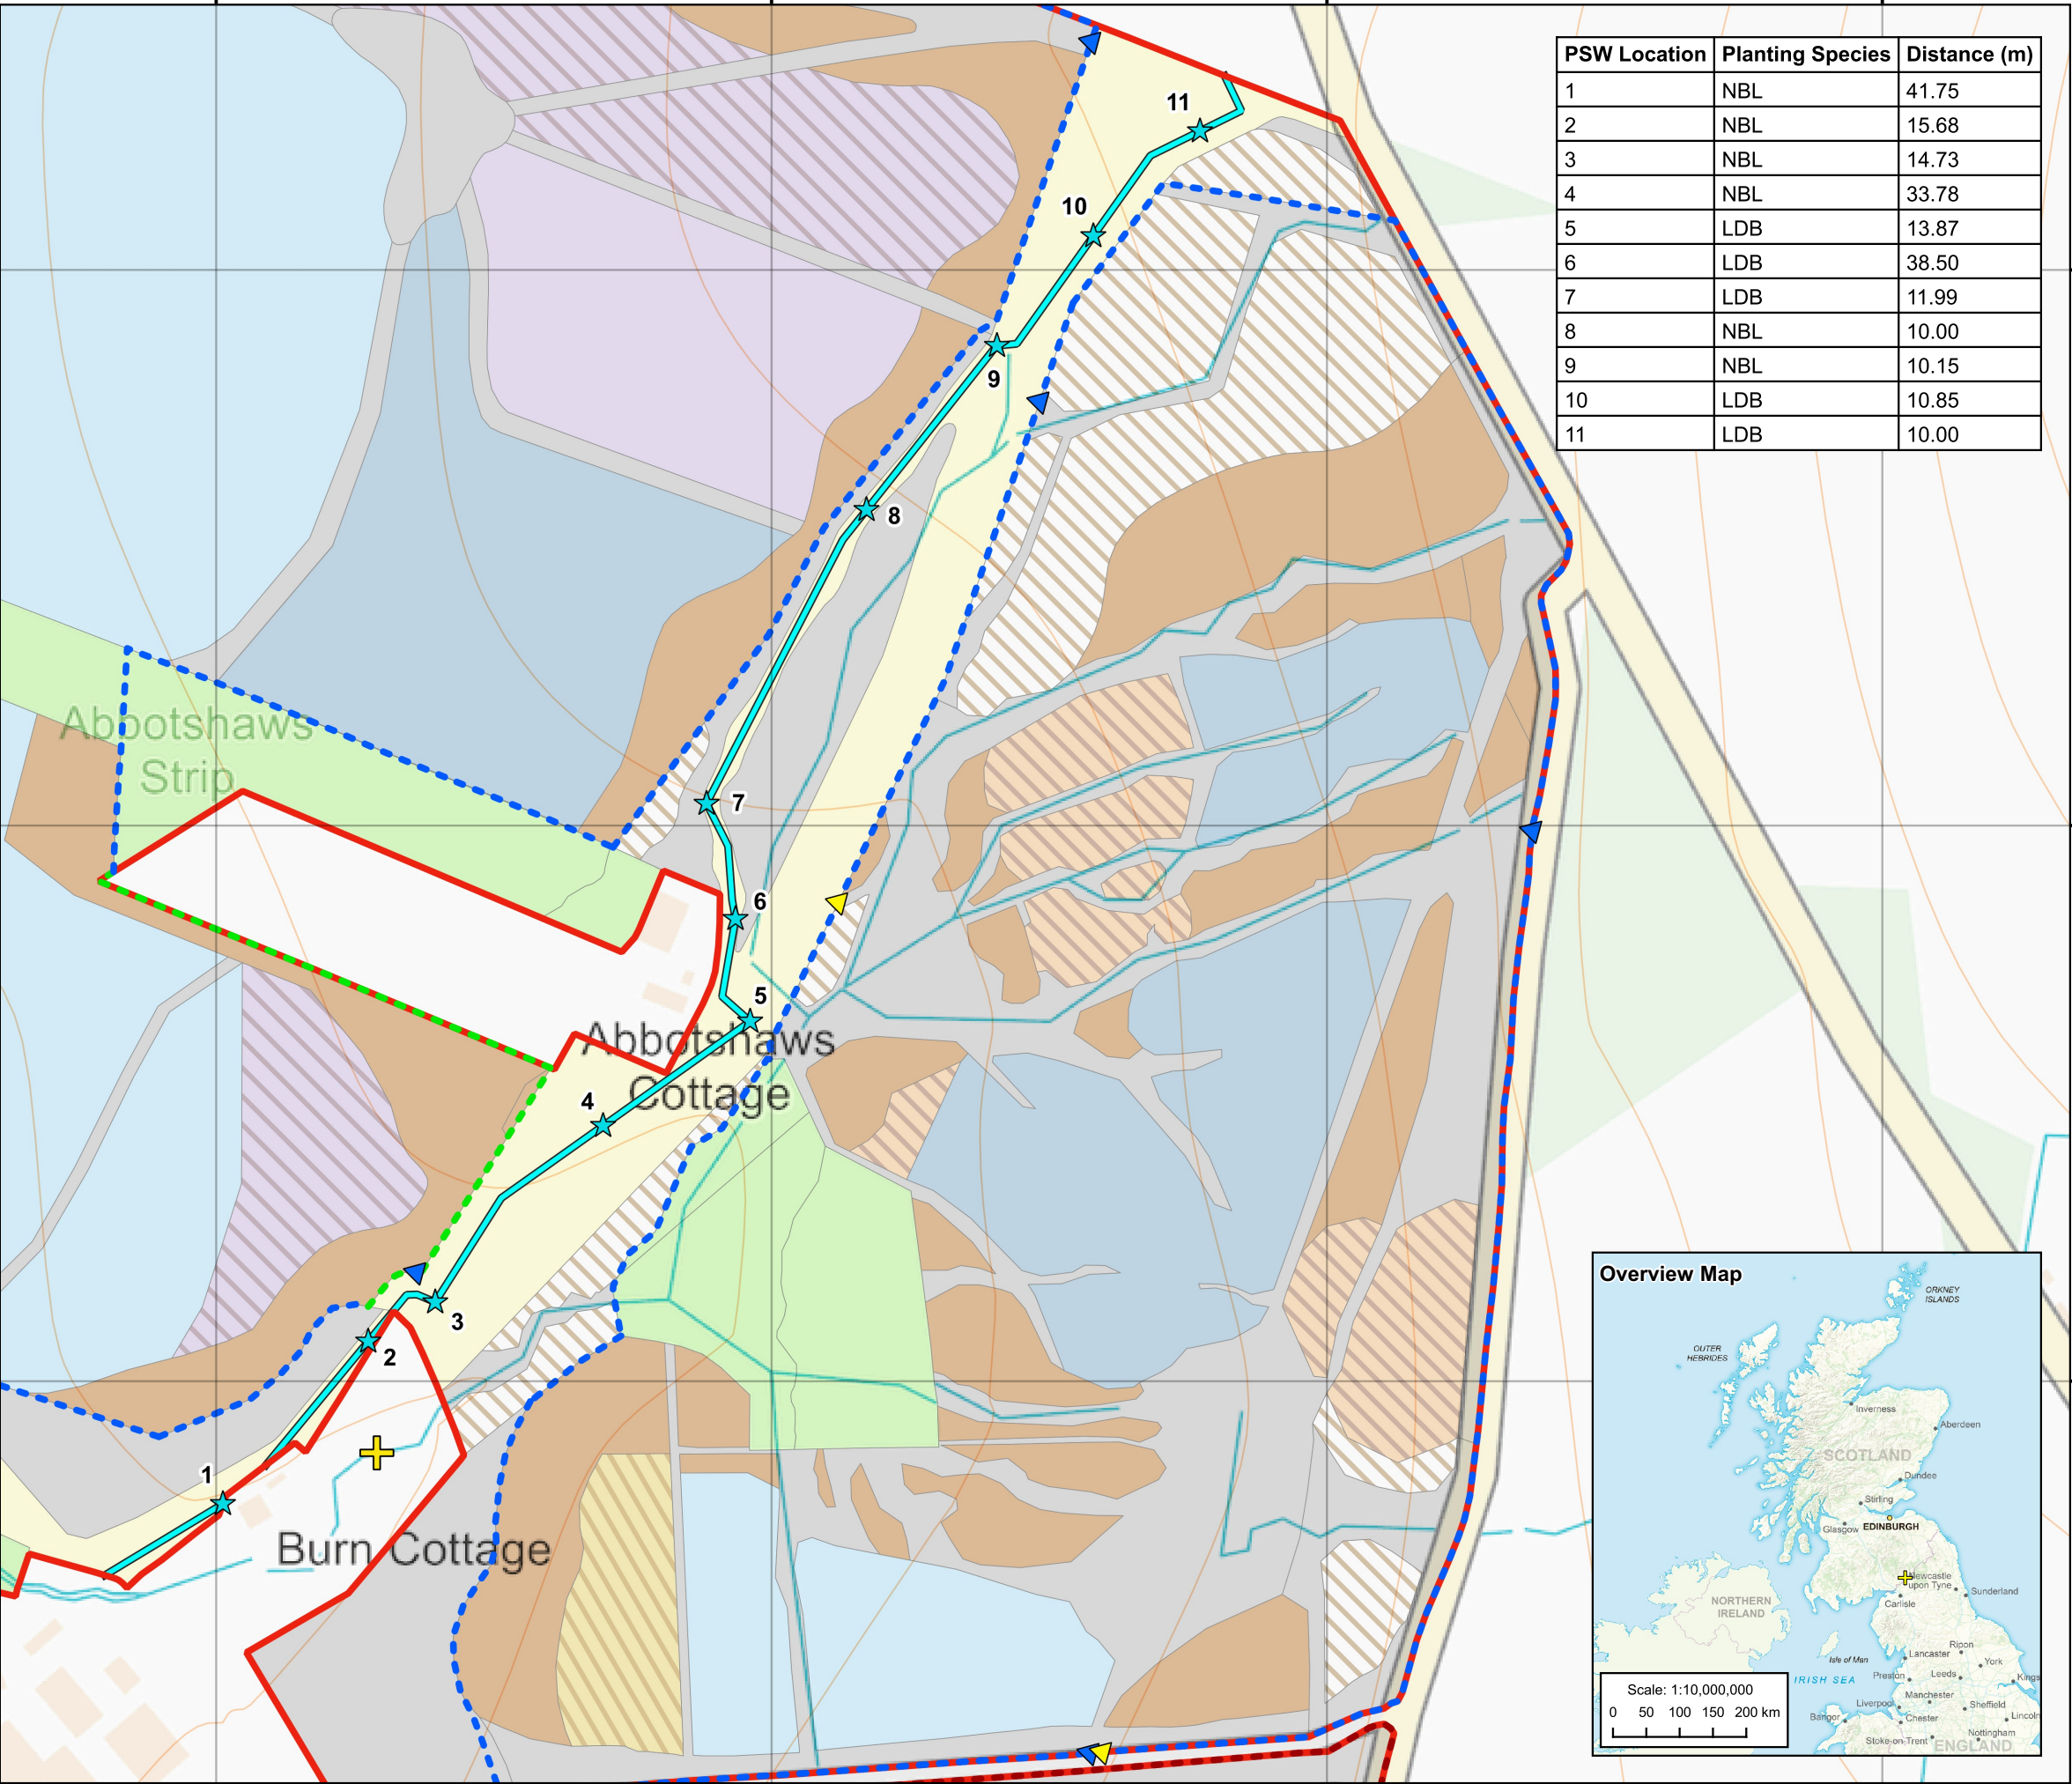

PSW Location	Planting Species	Distance (m)
1	NBL	41.75
2	NBL	15.68
3	NBL	14.73
4	NBL	33.78
5	LDB	13.87
6	LDB	38.50
7	LDB	11.99
8	NBL	10.00
9	NBL	10.15
10	LDB	10.85
11	LDB	10.00



(1) Geospatial data and information displayed on this plan are reproduced directly from digital and/or scanned material, compiled from various sources which may use different scales. Therefore, minor discrepancies between datasets and/or basemaps might present on this plan. Text labels and annotation are provided if further explanation is necessary.
 (2) This plan should be used for display and identification purposes only - unless stated in the accompanying project grant application or permission documentation. EJD Forestry Limited accepts no responsibility for the accuracy of data supplied by third parties. EJD Forestry Limited accepts no liability for any use which is made of this plan by a party other than the client. No third party who gains access to this plan shall have any claim against EJD Forestry Limited relating to the contents displayed.